



Phoenicia University  
 Project: Phoenicia University - Floor plans  
 Drawing no: 1  
 Ground floor - Block A  
 Project: 121 Scale: 1 : 100

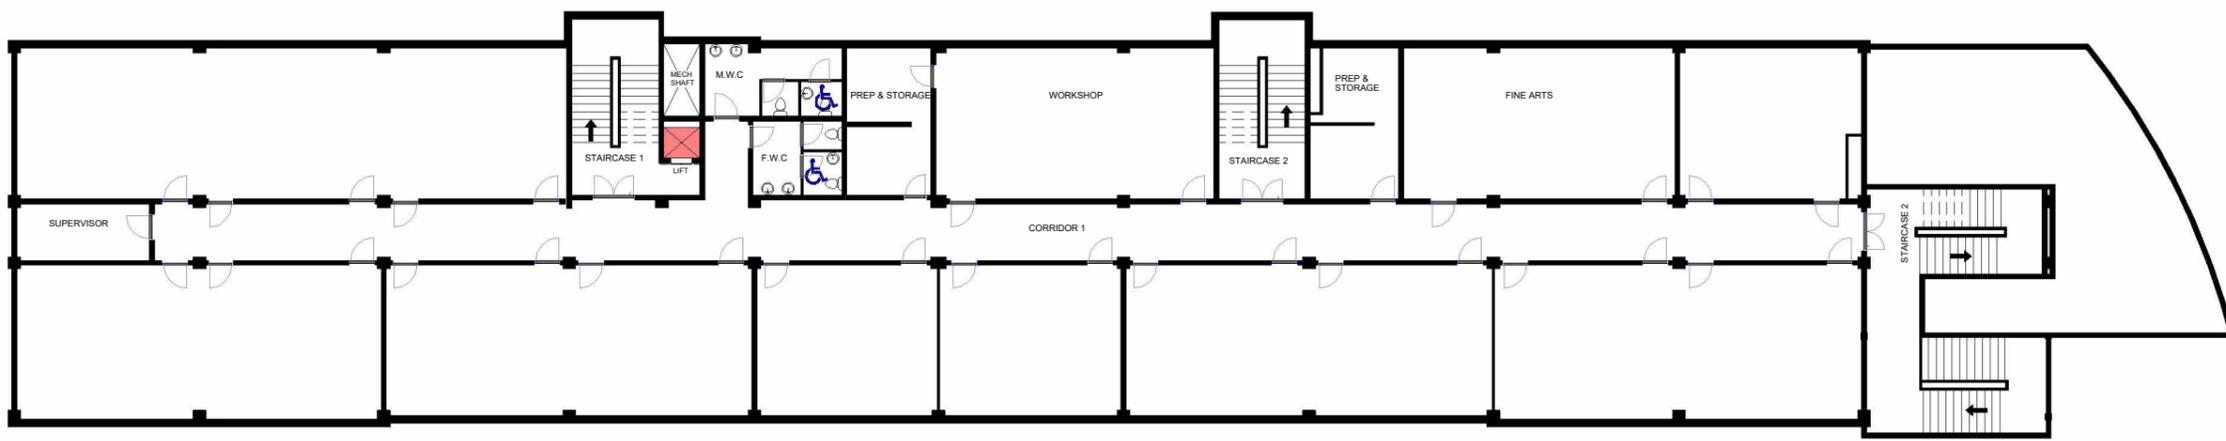

Phoenicia University	
Project:	Phoenicia University - Floor plans
First floor - Block B	2
Project No: 101	Scale: 1 : 100

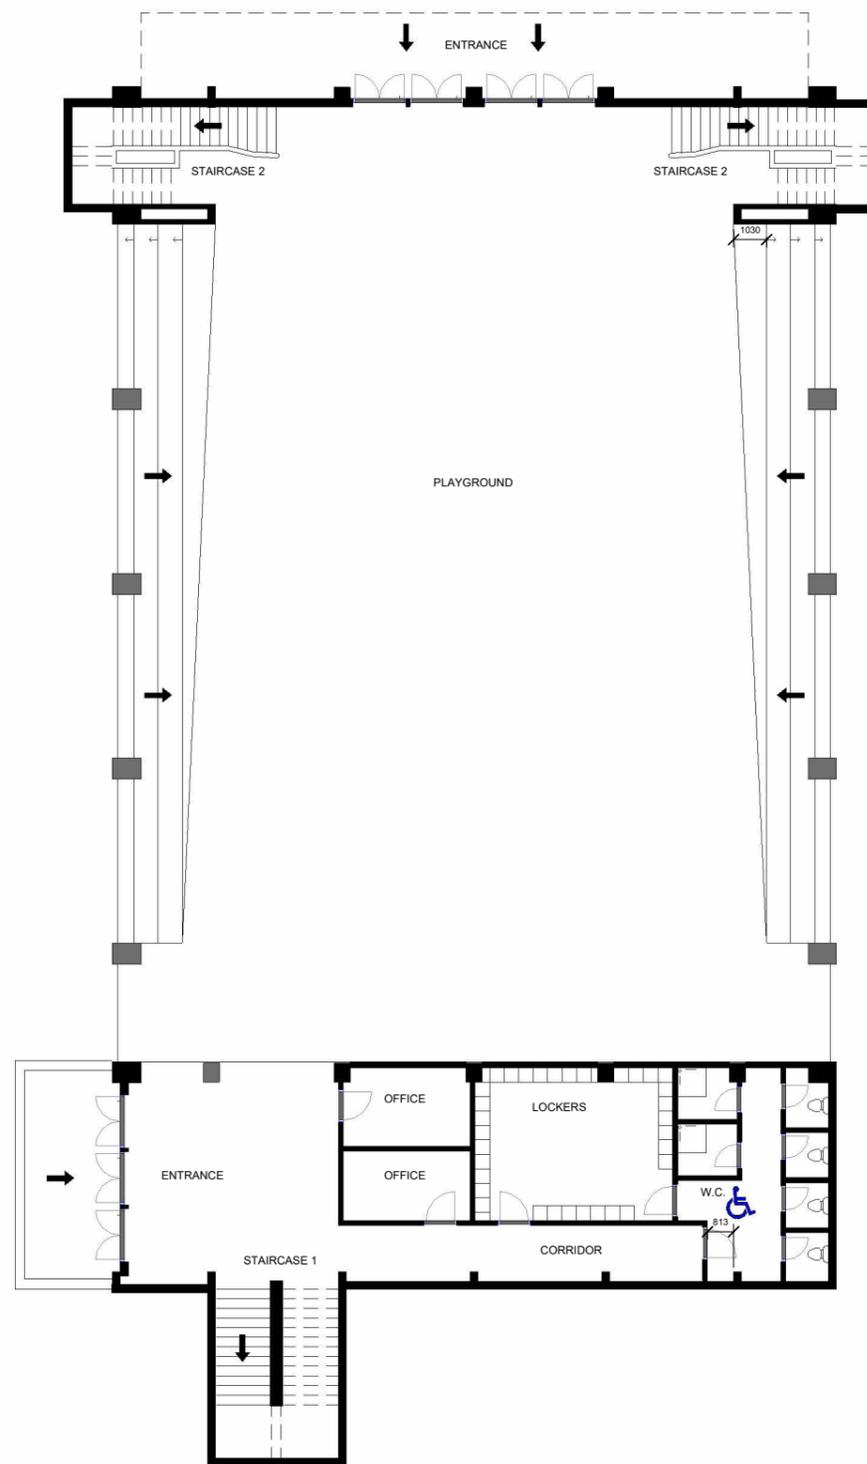



Phoenicia University

Project: Phoenicia University - Floor plans

Ground floor - Block C Drawing nr.: 3

Projektr.: 101 Scale: 1 : 100

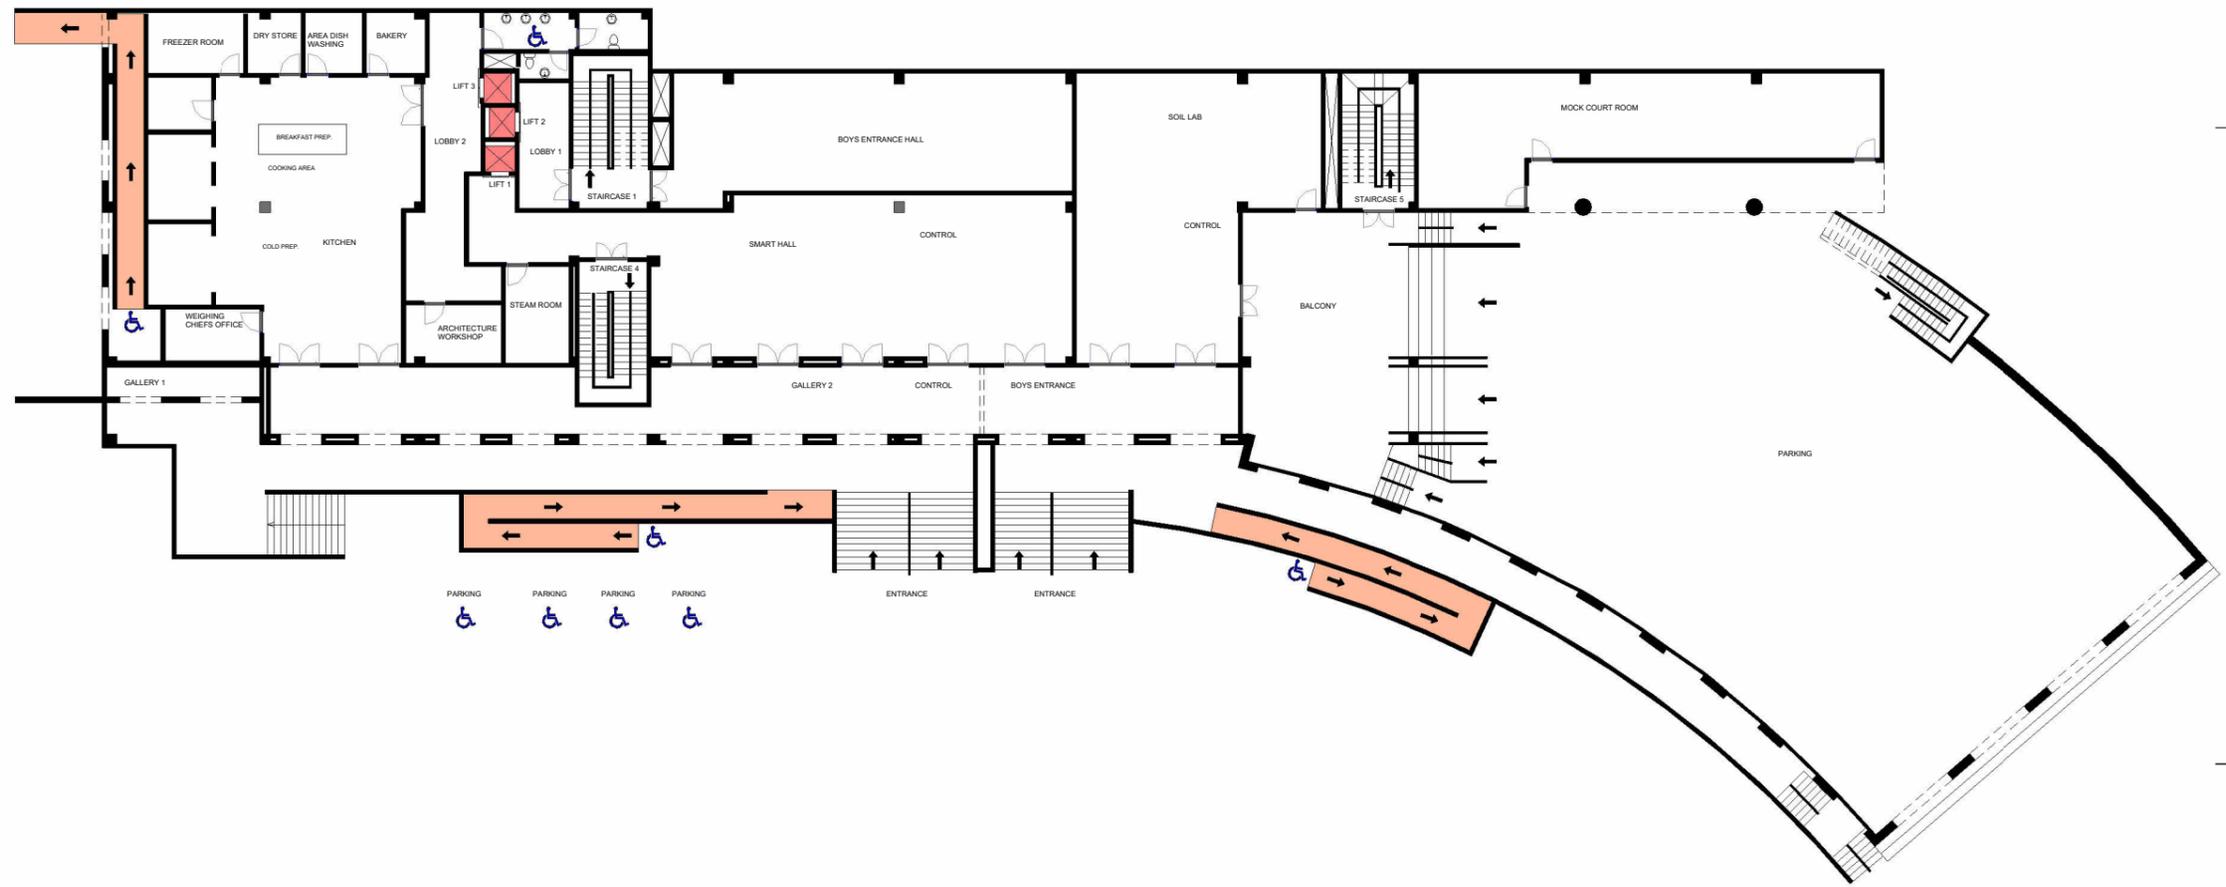

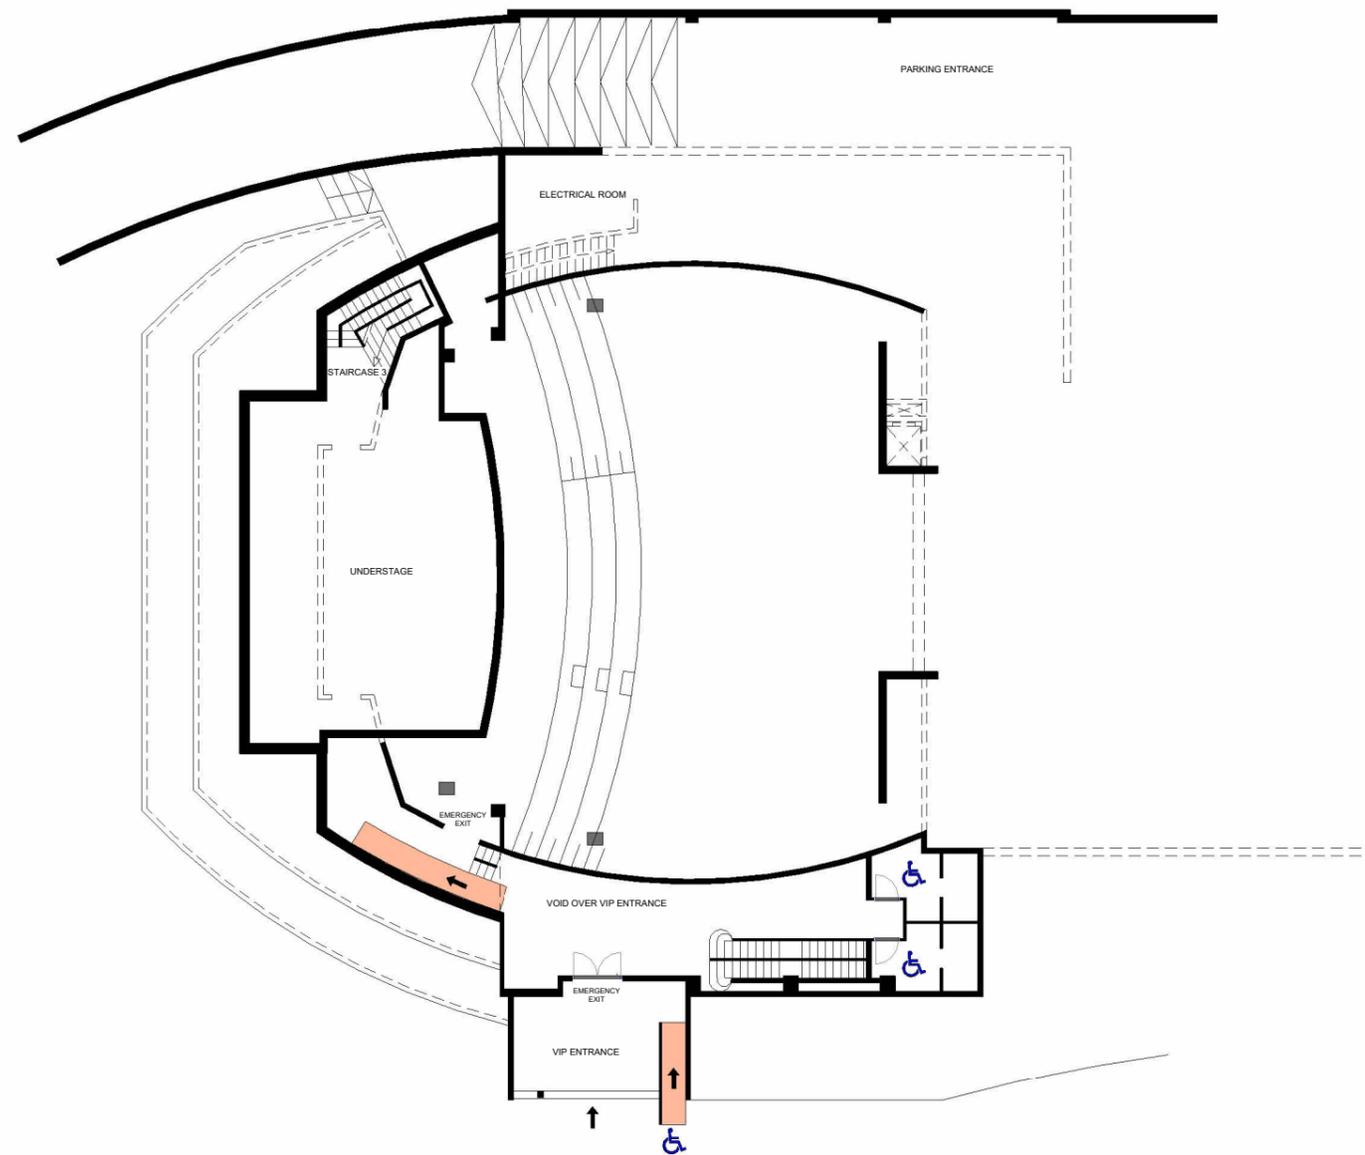

<b>Phoenicia University</b>	
Project: Phoenicia University - Floor plans	
First floor - Block E	Drawing no.: 5
Project no.: 101	Scale: 1 : 100